

For Booking : Contact

Ashutosh Garg

 **9899414811**

 **Suncityvrindavan.com**

Explore Endless Possibilities,
Where Souls Come Alive!



Prem Mandir



Banke Bihari Temple



Iskcon Temple



Maa Vaishno Devi Temple
AND MANY MORE...

Vrindavan: A holistically Vibrant Space

Vrindavan, a sacred haven steeped in the legacy of Lord Krishna, beckons seekers of divinity and modernity alike. Evolving into a thriving trade hub, it offers a unique blend of tradition and progress. Enriched by its enchanting history, Vrindavan stands as a revered pilgrimage site, drawing devotees worldwide in pursuit of enlightenment.

Its major temples, including Banke Bihari and Prem Mandir, pulse with spiritual fervor, while a burgeoning wave of hi-tech advancement adds new allure to this timeless city. It is a place that celebrates the festival of colours in an enthralling way and is appraised round the world.



100 MIN
GURUGRAM



120 MIN
DELHI



110 MIN
NOIDA



Suncity Anantam Entry

Suncity Anantam

A modern, dynamic, self-sustained and futuristic social lifestyle model based on the premise of environment-friendliness and smart living at **Vrindavan on NH-2**. An urbane setup for the modern individuals and their families looking for a safe, sustainable & tranquil second home.

A township spreaded over **368 Acres** (Approx.)

- Includes Villas, Plots and Roads internally connecting to Retail Space.
- One of the largest clubs of **60,000 sq.ft.** inculcating all luxury amenities
- Vicinity to largest townships nearby.
- Enriched with multiple sports amenities.
- Wide oasis of **65 green parks** and **17 waterbodies**.





GLA UNIVERSITY

NH 2

DEVI ATAS ROAD

GARUN GOVIND MARG

100 FT. ROAD

SUNCITY ANANTAM

CHANDRODAYA TEMPLE

PREM MANDIR

BANKEY BIHARI

ISKON TEMPLE

SHRI RANGNATH TEMPLE

CHHTIKRA ROAD

PRIYAKANTJU TEMPLE

MAA VESHNO DEVI TEMPLE

CHHTIKRA ROAD

TOWARDS AGRA

YAMUNA RIVER

YAMUNA EXPRESSWAY



NH 2

SHRI KRISHNA TEMPLE

SHRI KRISHNA JANBHUMI

SHRI DWARIKADHISH TEMPLE

SHRI BHUTESHWAR MAHADEV TEMPLE

RADHA KRISHNA MANDIR

MATHURA BUS STAND

NH 2

MATHURA RLY. STATION


MATHURA REFINERY

Location Advantage

- 1 KM Chandrodaya Mandir
- 2.5 KM Maata Vaishno Devi & Priya Kant Ju/Lotus Temple
- 5 KM Prem Mandir
- 5.5 KM Iskcon Temple
- 6 KM Bankey Bihari Mandir
- 4 KM GLA University
- 10 KM KD Medical College



Map Not to Scale

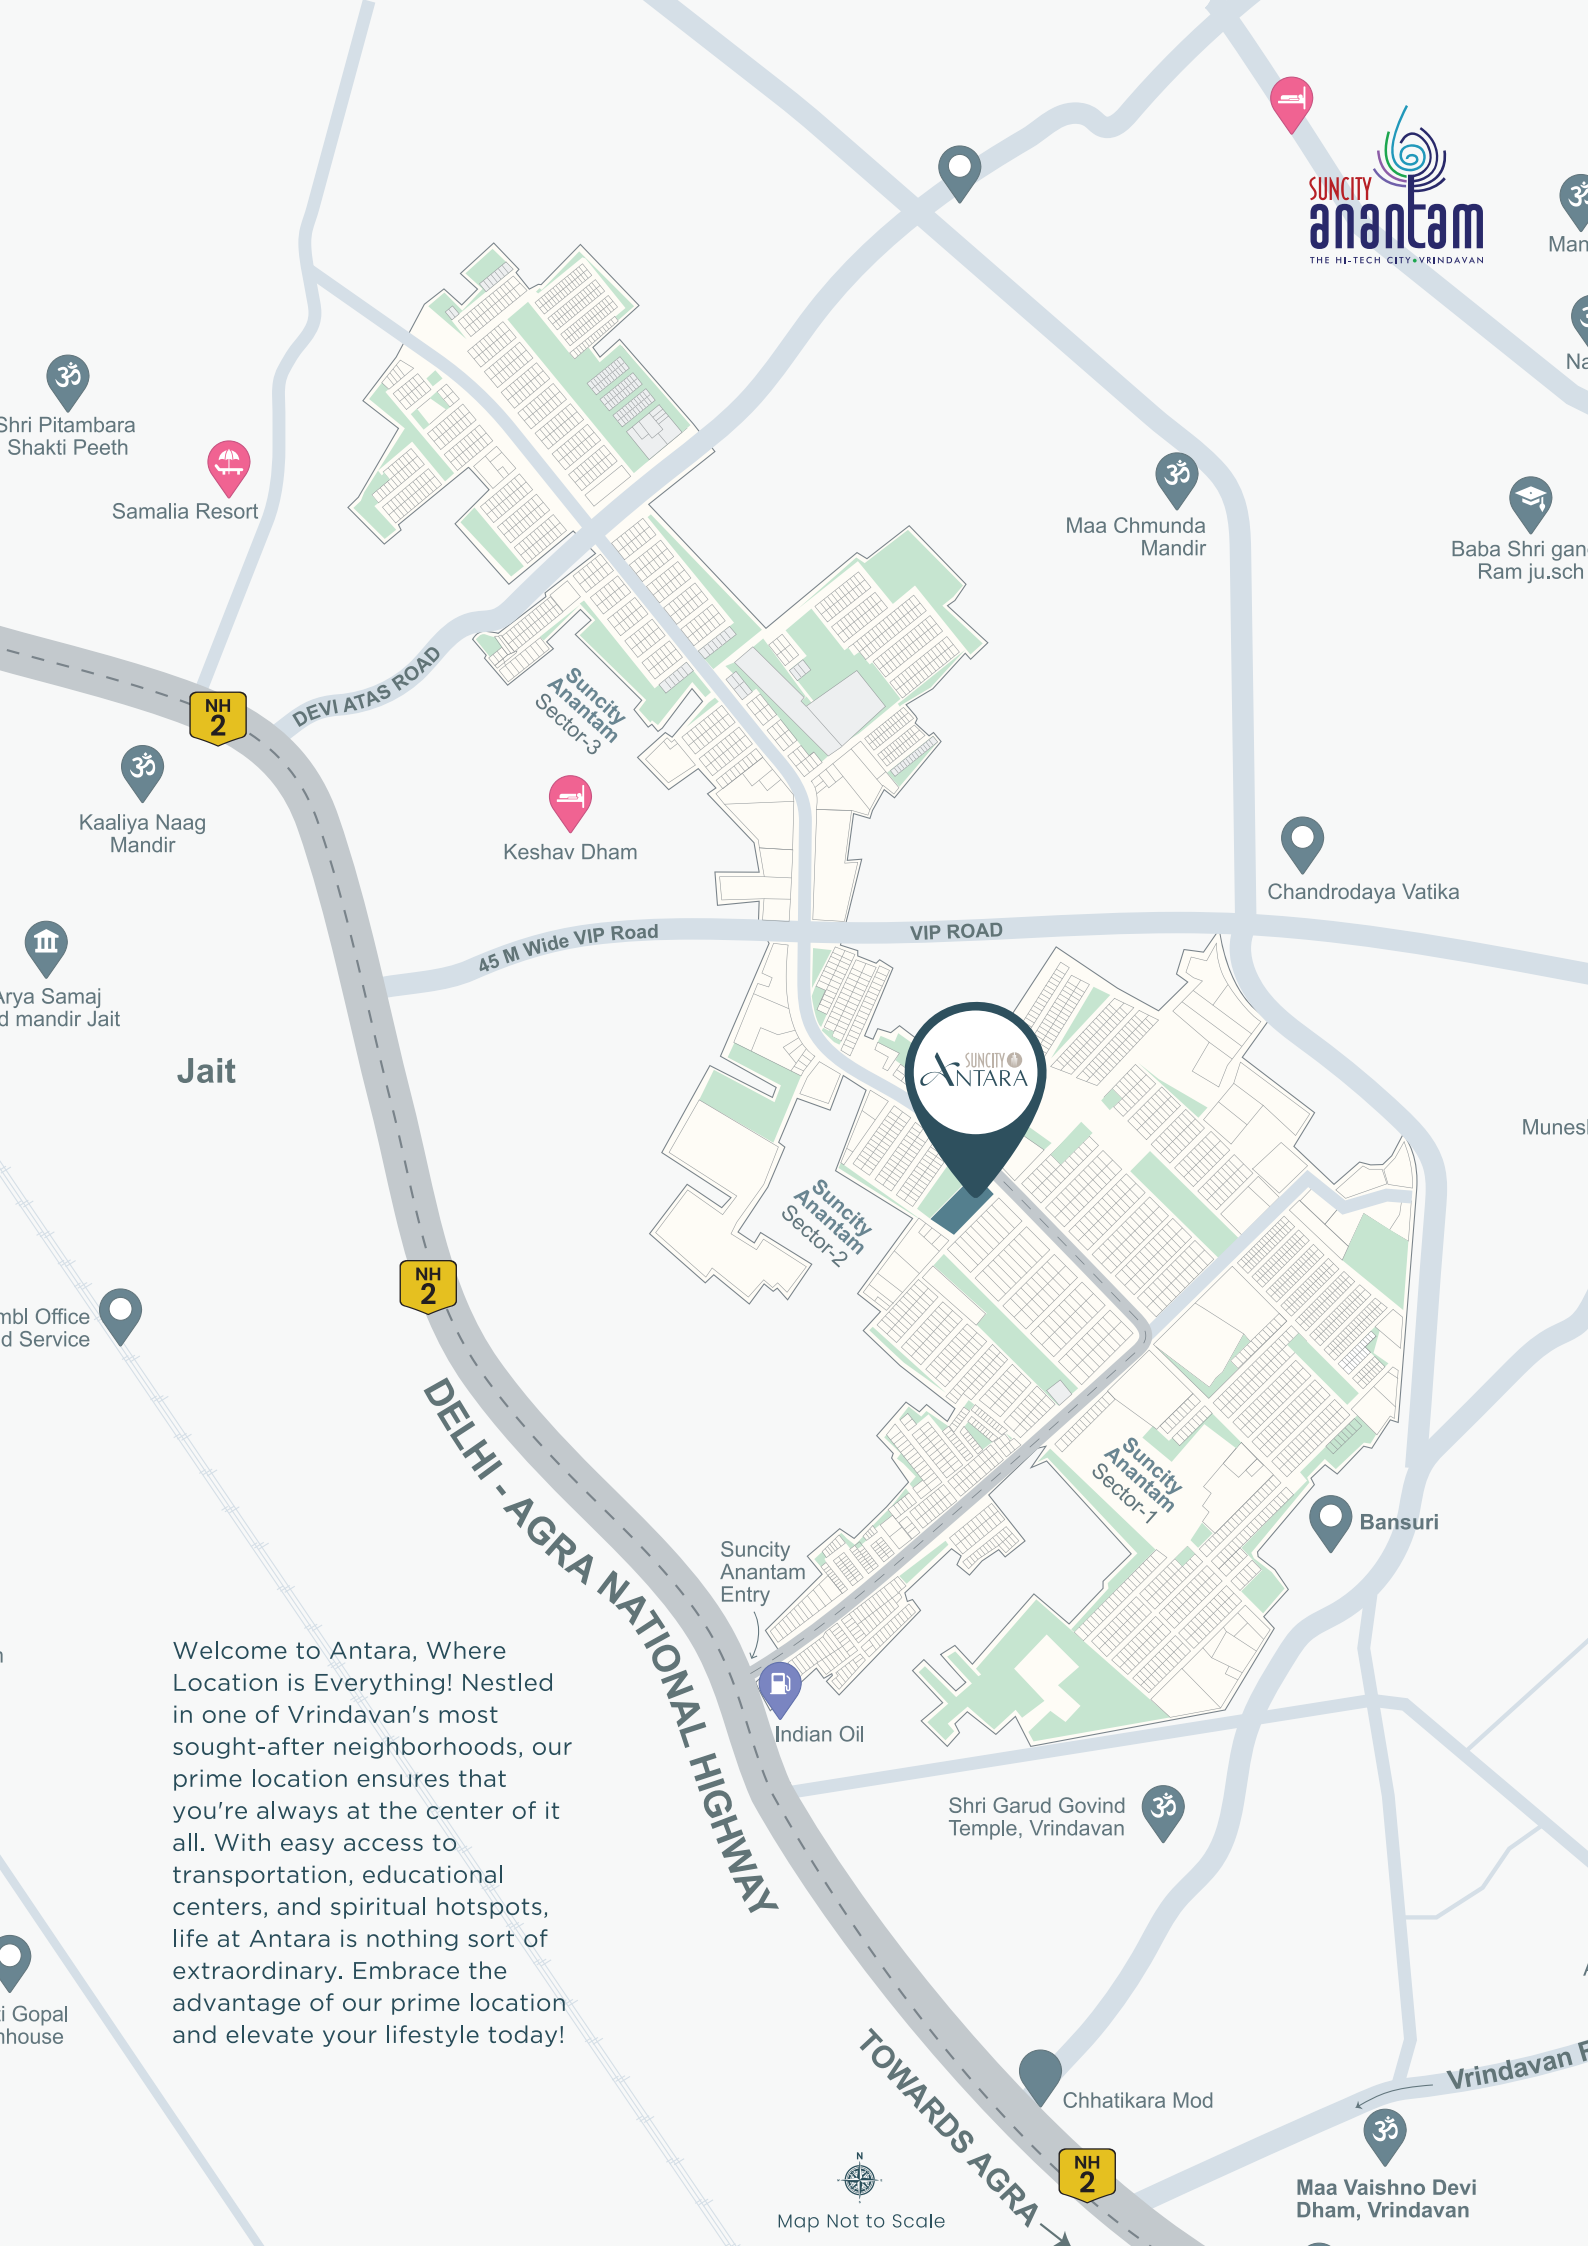

Welcome to Antara, Where Location is Everything! Nestled in one of Vrindavan's most sought-after neighborhoods, our prime location ensures that you're always at the center of it all. With easy access to transportation, educational centers, and spiritual hotspots, life at Antara is nothing sort of extraordinary. Embrace the advantage of our prime location and elevate your lifestyle today!



Live in Peace with Lord in Contemporary Studio-apartments!

Welcome to the pious city Vrindavan, here the roads take you to sanity. Marking the pace of life, Suncity Hi-tech Projects brings you yet another charm, where divinity relies within- **ANTARA** "explore endless possibilities, where souls come alive!"

SUNCITY
ANTARA



Extraordinary & Pious Beyond Expectations

Presenting the epitome of elegance and triumph, the Antara stands tall on the holy land of Lord Krishna. This premium apartment and retail space project is located at NH-2, Suncity Anantam, Vrindavan.


The project redefines functionality and lavishness that offers a seamless blend of modern design along with strategic convenience under the divine aura of Lord Krishna.



Unveil a World of Shopping Excitement at Vrindavan's First Retail Oasis



Calm Your
Shopping Spree
in Vrindavan's
Retail Heaven

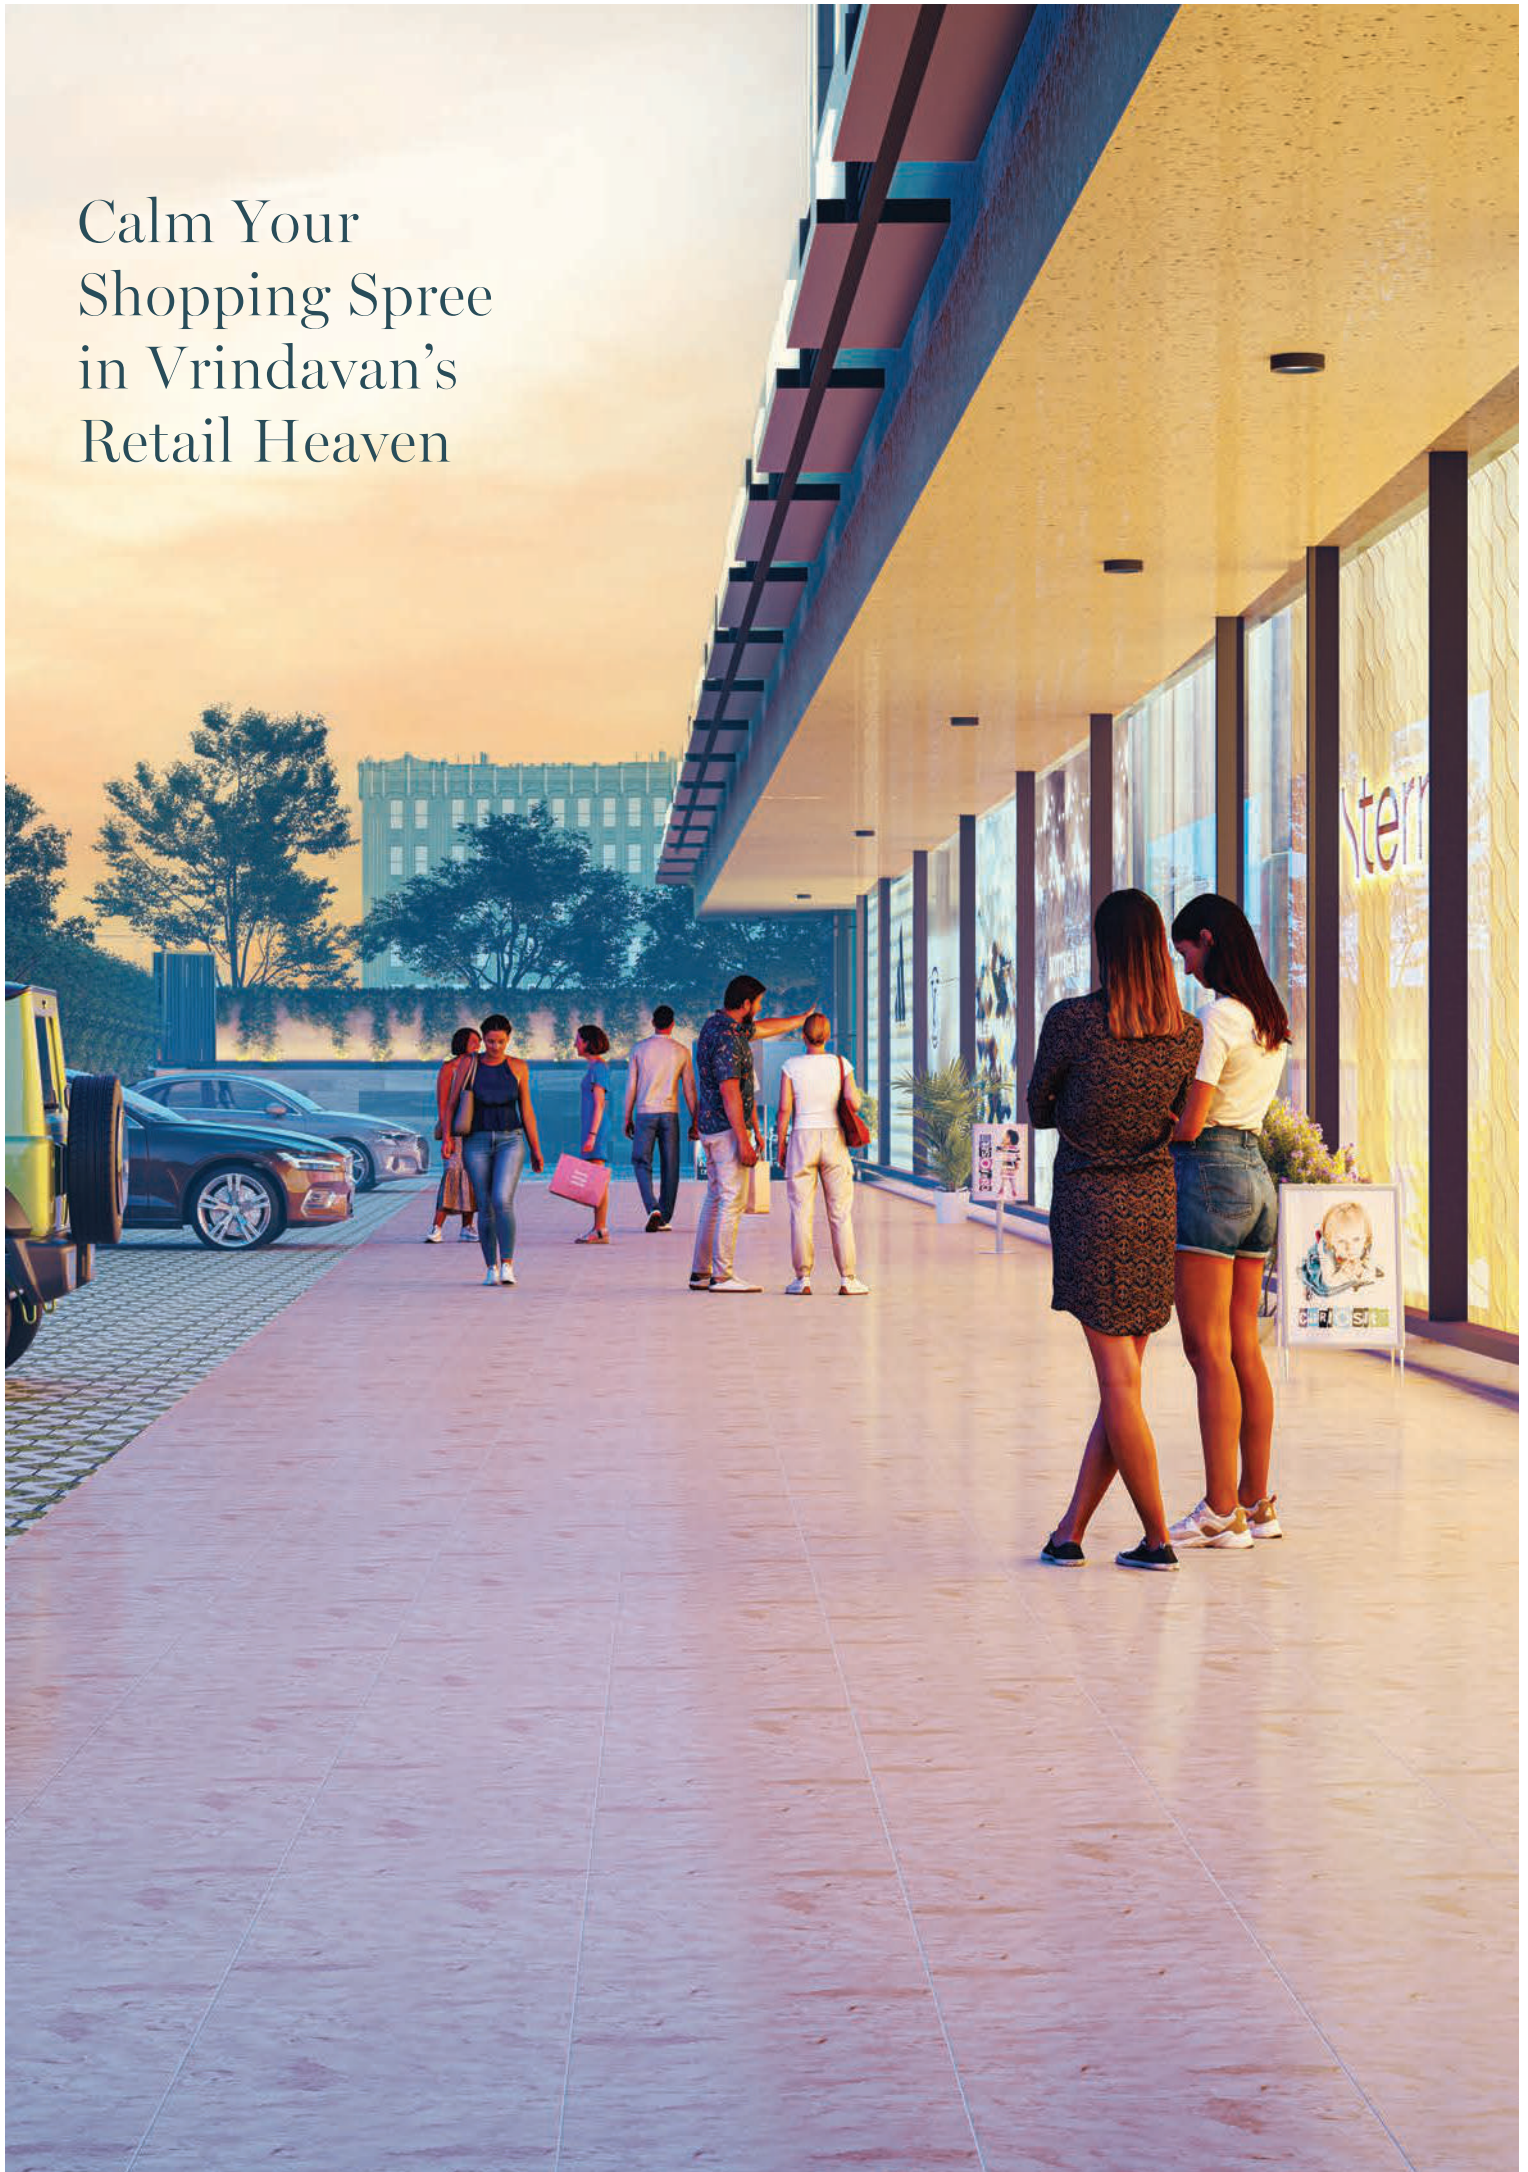

Where Retail Dreams Find Their Perfect Space



ATM



Clinics



Tour & Travels



Salon



Coffee Shop



Cosmetic shop



Bakery



Interior Home decor



Courier Service



Boutique



General Store



Garment Shop



Dry Cleaner

and many more.....



Discover the Essence of Studio Living



Stock Images

Move Into the World of Divinity!

Antara- Where you reside in deep communion with the Lord & dwell in a modern way within the holy land.



Epitome of Elegance and Triumph

LUXURY BEDROOM
WITH ALL IN-HOUSE AMENITIES



Artistic Impression

Discover the Essence of Opulent Living

SPACIOUS LIVING AREA
TO ENJOY YOUR FAMILY TIME




Artistic Impression

Ensuring Your Comfort and Convenience

A GRANDEUR SPACE
TO PLEASE YOUR COOKING SKILLS



Artistic Impression

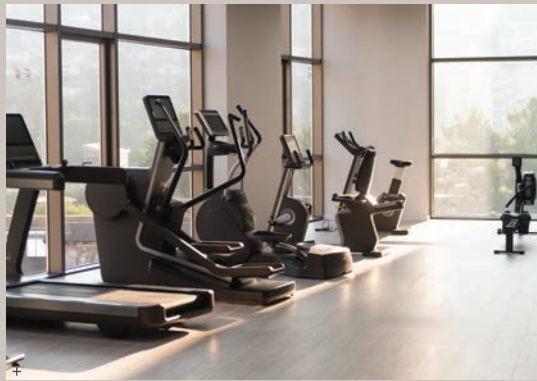

and many more.....

Journey of Opulence: Signature Luxury Offerings

Experience opulence like never before at Antara!
From our techno gym to exclusive swimming pool,
every amenity is crafted to elevate your lifestyle.
Welcome to luxury living at its finest.



Stock Images

FLOOR PLAN

LOWER GROUND FLOOR

RETAIL SPACE



Unit No.	Salable Area (sq.ft.)
LG- 1	460
LG- 2	472
LG- 3	468
LG- 4	460
LG- 5	462
LG- 6	444
LG- 7	468
LG- 8	468
LG- 9	456
LG- 10	450
LG- 11	468
LG- 12	468
LG- 13	456
LG- 14	450
LG- 15	468
LG- 16	468
LG- 17	474
LG- 18	468
LG- 19	478
LG- 20	470
LG- 21	382
LG- 22	376
LG- 23	450
LG- 24	450
LG- 25	450
LG- 26	450
LG- 27	464
LG- 28	458
LG- 29	468
LG- 30	460
LG- 31	464
LG- 32	470
LG- 33	460
LG- 34	464
LG- 35	450
LG- 36	450
LG- 37	450
LG- 38	450
LG- 39	380
LG- 40	384
LG- 41	472
LG- 42	478
LG- 43	470
LG- 44	474
LG- 45	468
LG- 46	468
LG- 47	454
LG- 48	458
LG- 49	468
LG- 50	468
LG- 51	454
LG- 52	458
LG- 53	468
LG- 54	468
LG- 55	454
LG- 56	462



FLOOR PLAN

UPPER GROUND FLOOR

RETAIL SPACE



Unit No.	Salable Area (sq.ft.)
UG-57	454
UG-58	448
UG-59	474
UG-60	474
UG-61	456
UG-62	450
UG-63	474
UG-64	474
UG-65	456
UG-66	450
UG-67	474
UG-68	474
UG-69	470
UG-70	464
UG-71	486
UG-72	478
UG-73	388
UG-74	382
UG-75	440
UG-76	440
UG-77	458
UG-78	458
UG-79	464
UG-80	458
UG-81	474
UG-82	468
UG-83	478
UG-84	474
UG-85	460
UG-86	464
UG-87	458
UG-88	458
UG-89	440
UG-90	440
UG-91	386
UG-92	390
UG-93	480
UG-94	486
UG-95	468
UG-96	472
UG-97	474
UG-98	474
UG-99	452
UG-100	458
UG-101	474
UG-102	474
UG-103	458
UG-104	474
UG-105	474
UG-106	474
UG-107	452
UG-108	454




1 BHK
SERVICE APARTMENT
TYPICAL 3D LAYOUT PLAN



FLOOR PLAN

FIRST FLOOR

1 BHK
SERVICE APARTMENT

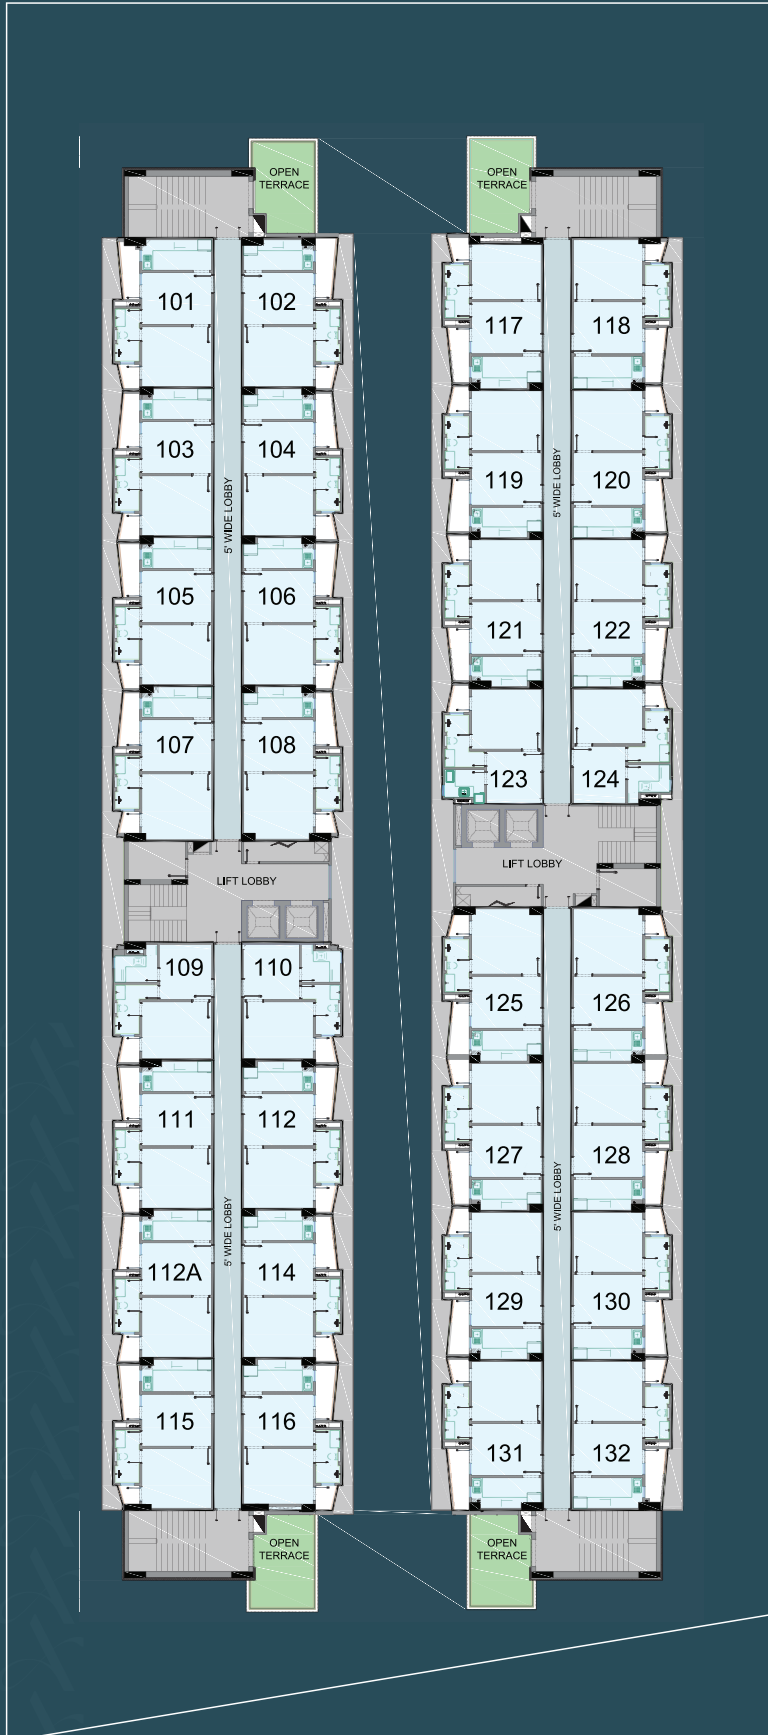


Unit No.	Salable Area (sq.ft.)
101	616.39
102	608.20
103	619.67
104	609.84
105	613.11
106	609.84
107	631.15
108	622.95
109	537.70
110	536.07
111	611.48
112	609.84
112A	614.75
114	609.84
115	621.31
116	601.64
117	601.64
118	621.31
119	609.84
120	613.11
121	606.56
122	611.48
123	527.87
124	524.59
125	624.59
126	631.15
127	609.84
128	613.11
129	616.39
130	613.11
131	608.20
132	616.39



FLOOR PLAN

SECOND FLOOR

1 BHK
SERVICE APARTMENT

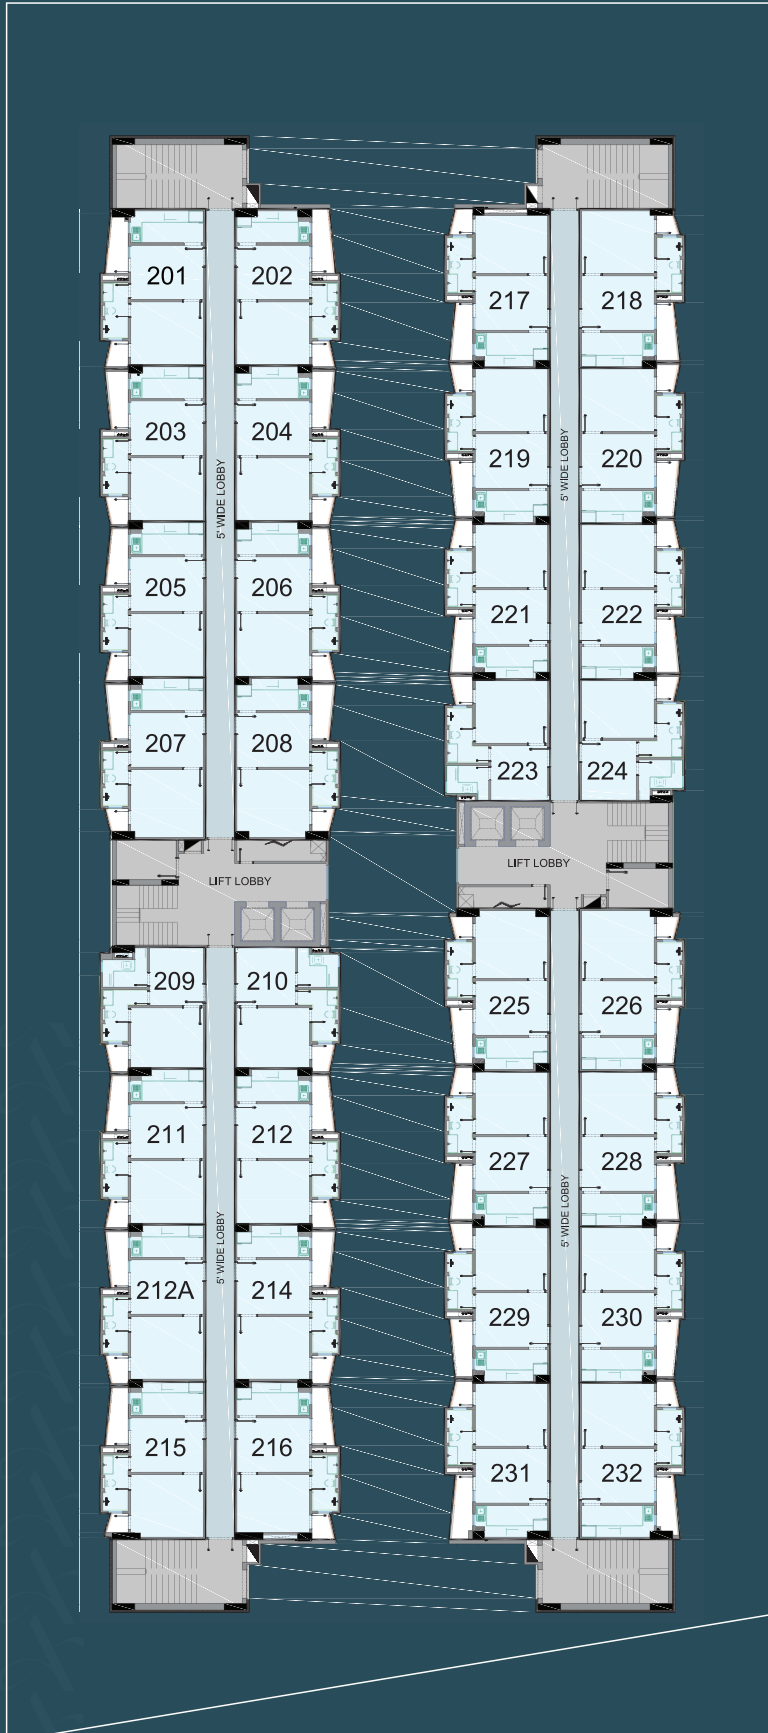


Unit No.	Salable Area (sq.ft.)
201	616.39
202	608.20
203	619.67
204	609.84
205	613.11
206	609.84
207	631.15
208	622.95
209	537.70
210	536.07
211	611.48
212	609.84
212A	614.75
214	609.84
215	621.31
216	601.64
217	601.64
218	621.31
219	609.84
220	613.11
221	606.56
222	611.48
223	527.87
224	524.59
225	624.59
226	631.15
227	609.84
228	613.11
229	616.39
230	613.11
231	608.20
232	616.39



FLOOR PLAN

THIRD FLOOR

1 BHK
SERVICE APARTMENT

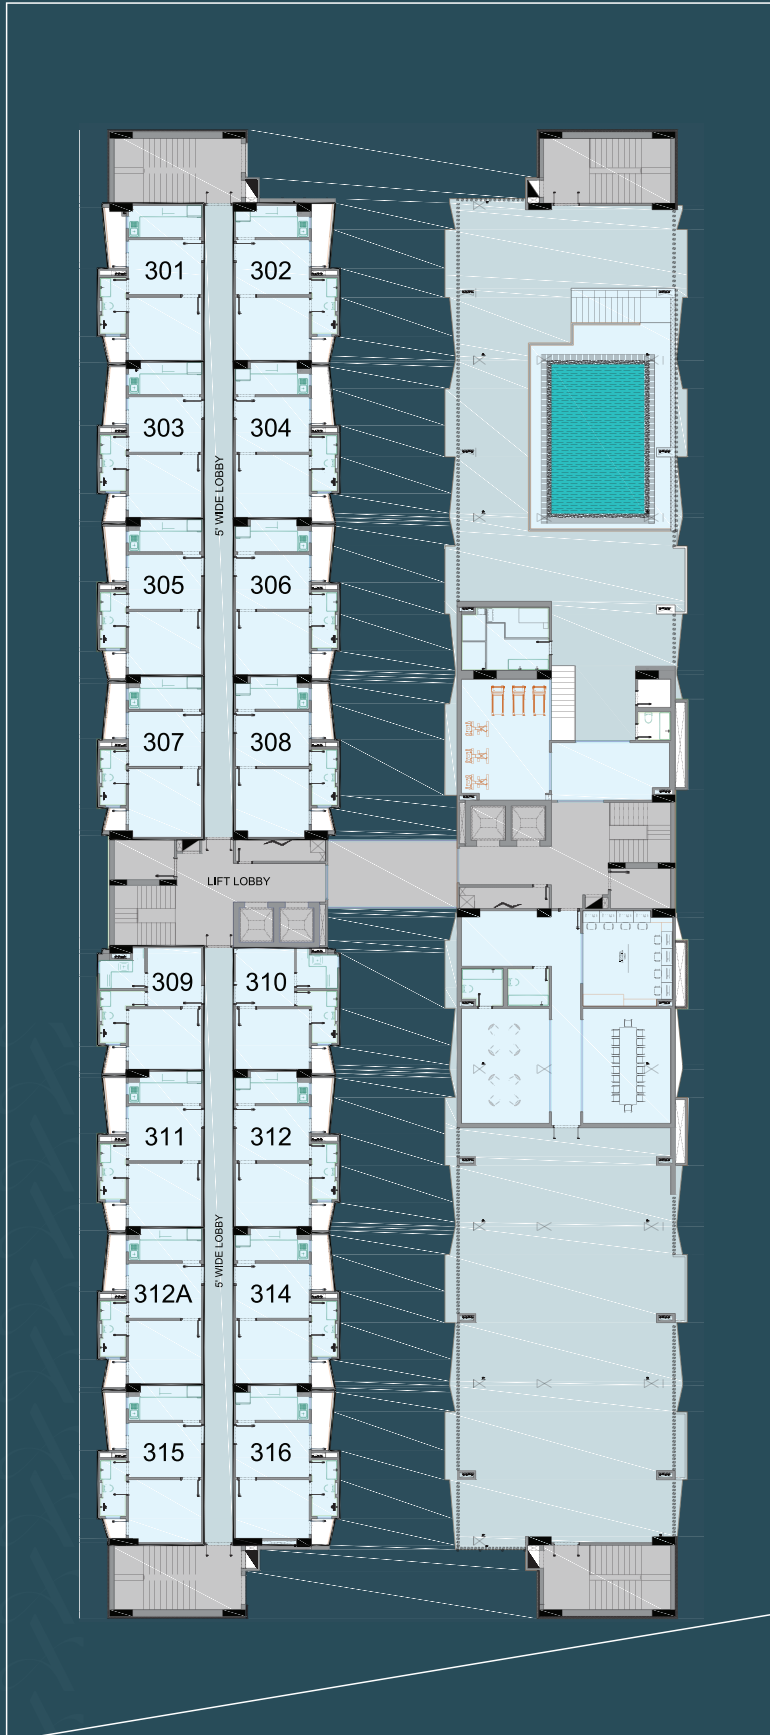


Unit No.	Salable Area (sq.ft.)
301	616.39
302	608.20
303	619.67
304	609.84
305	613.11
306	609.84
307	631.15
308	622.95
309	537.70
310	536.07
311	611.48
312	609.84
312A	614.75
314	609.84
315	621.31
316	601.64



FLOOR PLAN

FOURTH FLOOR

1 BHK
SERVICE APARTMENT

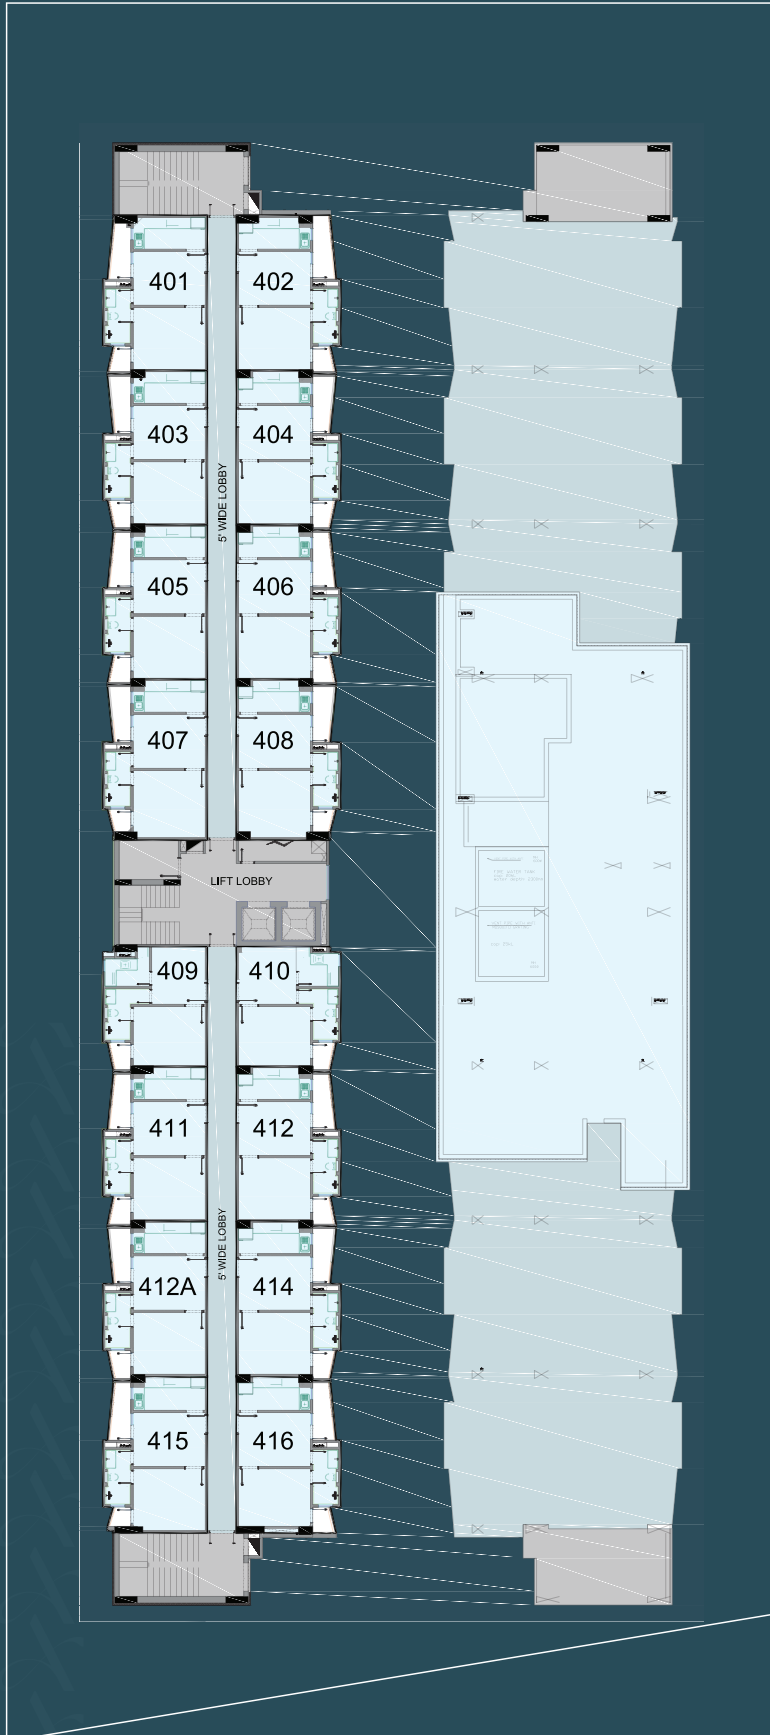


Unit No.	Salable Area (sq.ft.)
401	616.39
402	608.20
403	619.67
404	609.84
405	613.11
406	609.84
407	631.15
408	622.95
409	537.70
410	536.07
411	611.48
412	609.84
412A	614.75
414	609.84
415	621.31
416	601.64



FLOOR PLAN

FIFTH FLOOR

1 BHK
SERVICE APARTMENT

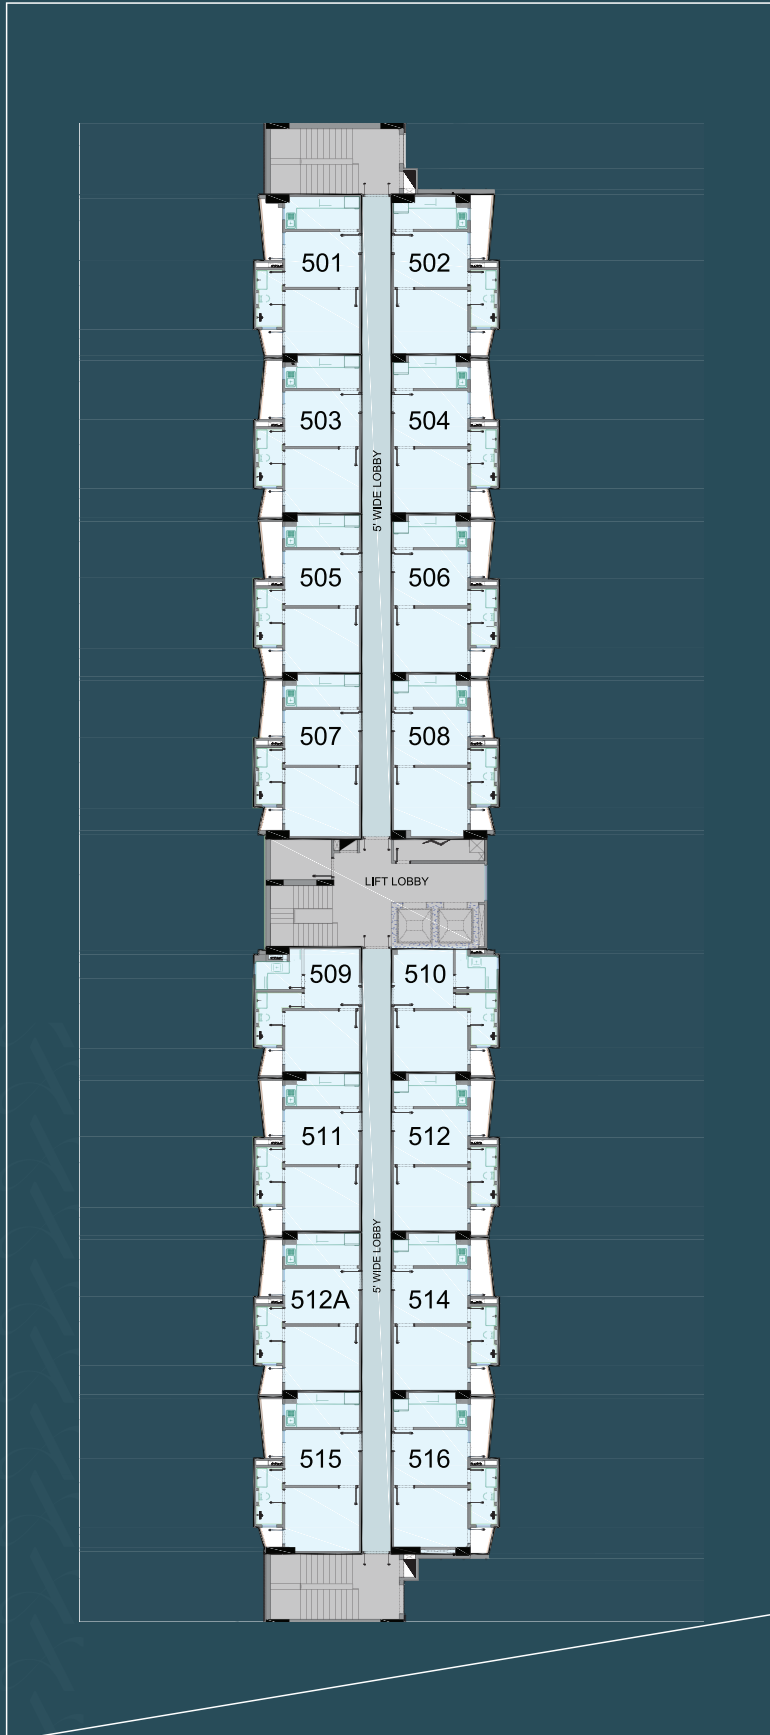

Unit No.	Salable Area (sq.ft.)
501	616.39
502	608.20
503	619.67
504	609.84
505	613.11
506	609.84
507	631.15
508	622.95
509	537.70
510	536.07
511	611.48
512	609.84
512A	614.75
514	609.84
515	621.31
516	601.64

**FOOTPRINTS IN INDIA
UNTIL 2023**

GURUGRAM

SUNCITY TOWNSHIP
THE EMPIRE
TIME TOWER
TRADE TOWER
SUCCESS TOWER
BUSINESS TOWER
LA LAGUNE
ESSEL TOWERS
AVENUE 102
AVENUE 76
PLATINUM TOWERS
SUNCITY VATSAL VALLEY
SUNCITY SCHOOL
SUNCITY SCHOOL 45

DELHI

VASANT SQUARE MALL DELHI
CROSSRIVER MALL DELHI

PANCHKULA

SUNCITY PARIKRAMA

BADDI

SUNCITY BADDI

JAIPUR

SUNCITY JAIPUR
TRITON MALL
JEWEL OF INDIA
HORIZON TOWER
JEWEL TOWER
JEWEL FARMS

VRINDAVAN

SUNCITY ANANTAM
SUNCITY ANTARA

SOLAN

SUNCITY SOLAN HILLS

INDORE

SUNCITY VISTARA

INDORE

SUNCITY VISTARA

ROHTAK

SUNCITY ROHTAK
SUNCITY HEIGHTS

KAITHAL

SUNCITY KAITHAL

REWARI

SUNCITY REWARI

REWARI

SUNCITY REWARI



30+ YEARS
OF LEGACY



1 CR. SQ. MTR
OF TIMELY DELIVERY



14 CITIES
IMPRINTS



2 LAKHS
TRUST OF PEOPLE



30+ PROJECTS
OF EXPERIENCE



For Booking : Contact

Ashutosh Garg

 **9899414811**

 **Suncityvrindavan.com**



RERA REG NO. : UPRERAPRJ356937

Registered Office: LGF- 10, Vasant Square,
Plot- A, Sector- B Pocket- V, Community
Centre, Vasant Kunj, New Delhi- 110070
CIN : U45201DL2005PTC143613

Corporate Office: Suncity Business Tower
Second Floor, Golf Course Road, Sector- 54,
Gurgaon, Haryana- 122002
Ph. 0124-4691000 Fax : 0124-4691010

Site Address: Suncity Antara, Sector-2,
Suncity Anantam, NH -2
Vrindavan, Mathura, UP- 281402

Disclaimer: All floor plans, layout plans, amenities, elevations and specifications are purely conceptual & illustrative and not a legal offering and are subject to necessary approvals from competent authorities; also are subject to change by the company/ architect or competent authority from time to time if so warranted by the circumstances. (1 Square meter = 10.7639 Square feet & 1 Hectare = 2.47105 Acre)